




Front Elevation
SCALE: 3/16" = 1'-0"

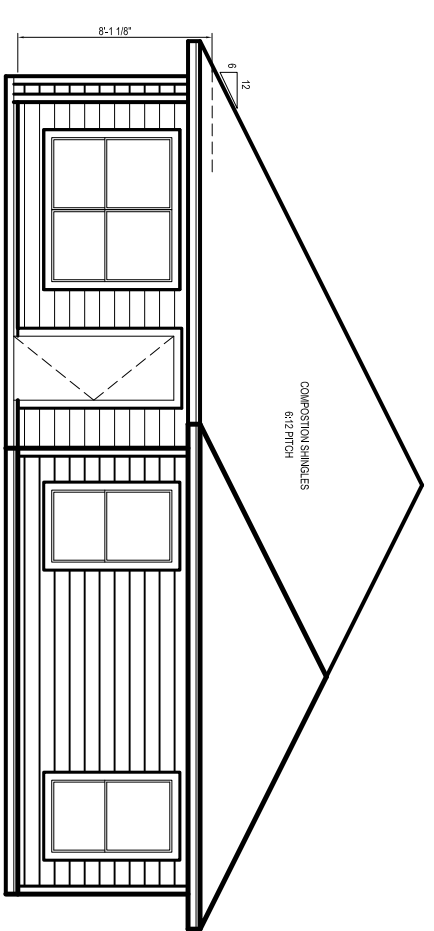

Rear Elevation
SCALE: 1/8" = 1'-0"

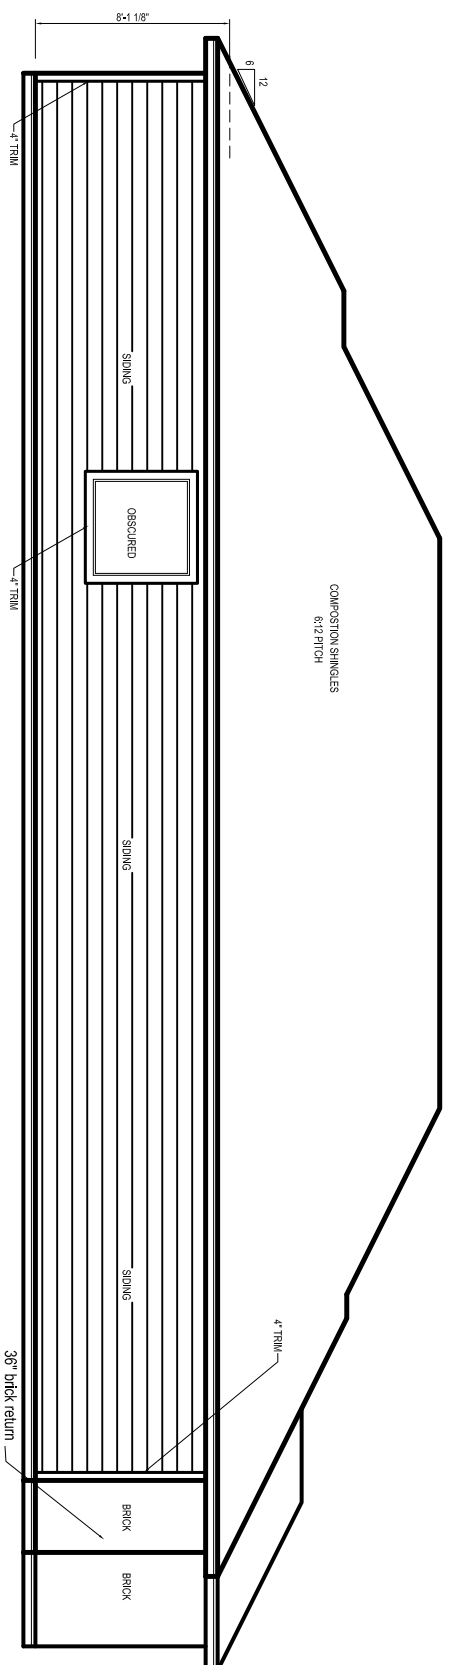

Left Elevation
SCALE: 1/8" = 1'-0"

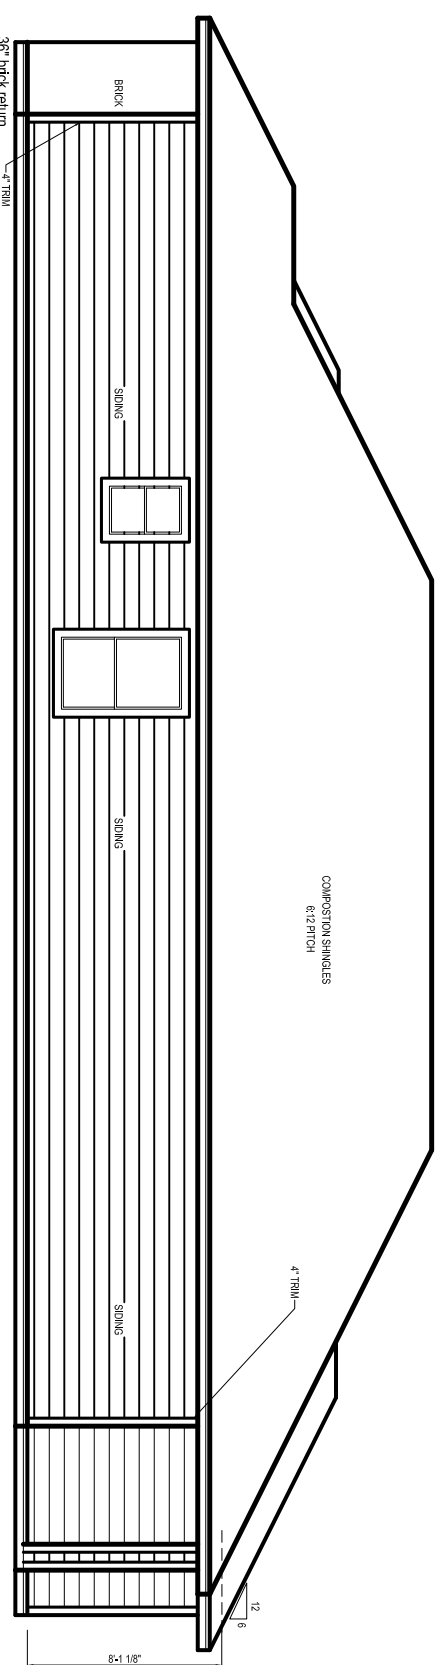

Right Elevation
SCALE: 1/8" = 1'-0"

ELEVATION PLAN KEY NOTES:

- E1. Add brick expansion joint when brick option is selected. See selection sheet for exterior elevation verification.
- E2. Add 1x8 box trim above when brick option is selected.
- E3. 1'-5 1/2" over hang where siding. 1'-0" over hang from face of brick when 3-side or 4-side brick option is selected.
- E4. Optional brick line
- E5. 1x4 trim when siding. Omit when brick option is selected.
- E6. Add brick window sill at bottom when brick option is selected. Add brick above on doors only.
- E7. Optional window see selection sheet for verification.

DATE:

DRAWN BY:
AUDITED BY:
REVISED BY:
APPROVED BY:
APPROVED BY:
APPROVED BY:

MODEL: WIDTH 35 FOOT
PLAN ID# 1615
ELEVATION "A"
LEFT DRIVE



SHEET:

6