




Front Elevation
SCALE: 3/16" = 1'-0"

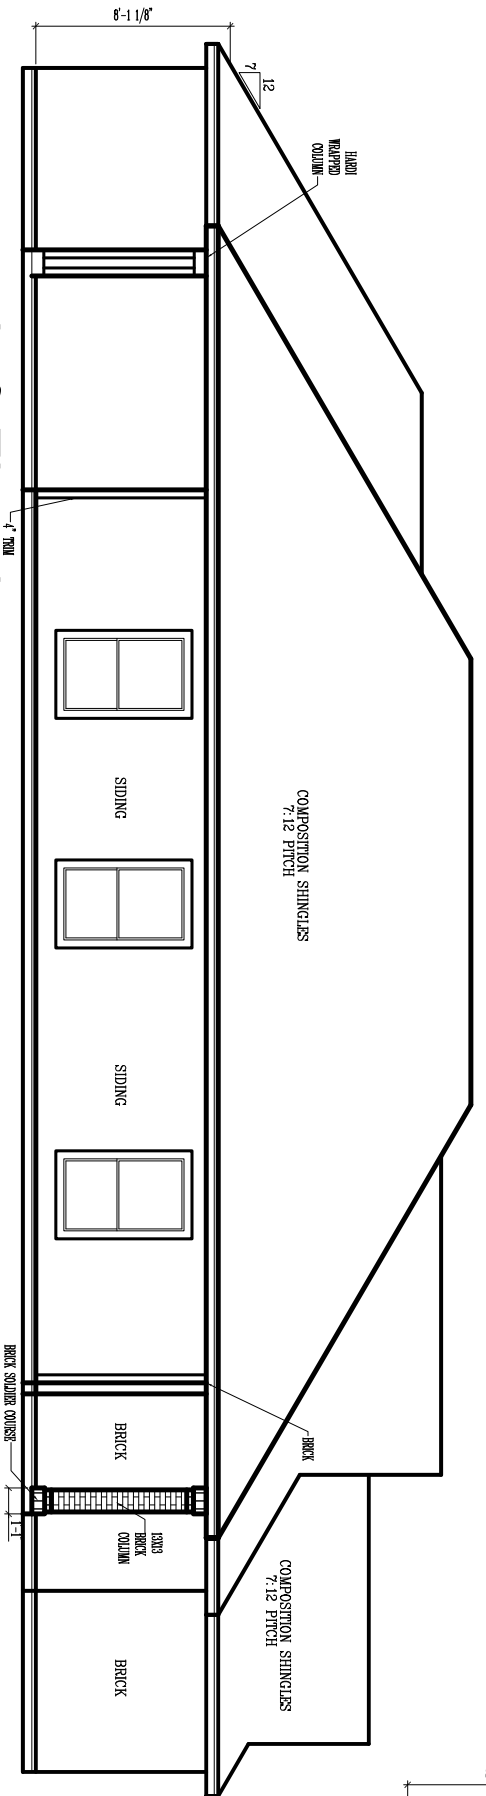

Left Elevation
SCALE: 1/8" = 1'-0"

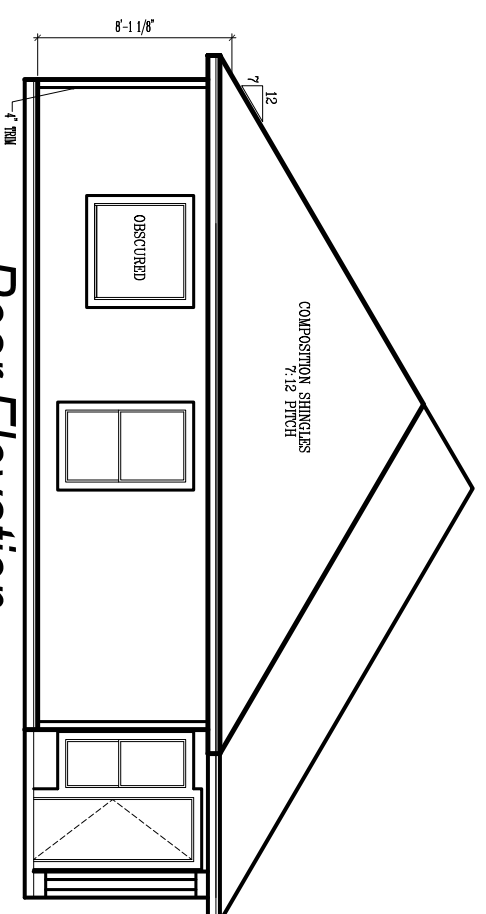

Rear Elevation
SCALE: 1/8" = 1'-0"

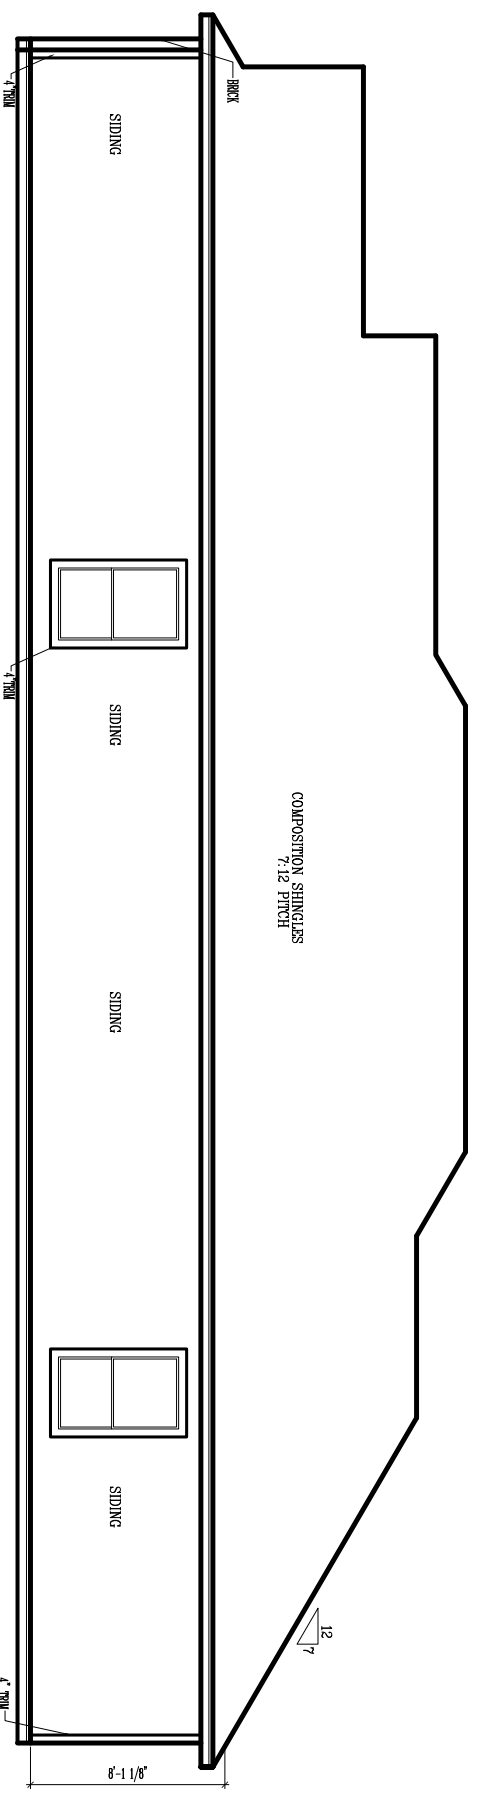

Right Elevation
SCALE: 1/8" = 1'-0"

DATE:

DRAWN BY: FRANK X. CASTANEDA
 AUDITED BY:
 REVISED BY:
 APPROVED BY: KEN WILLIAMS
 APPROVED BY: GENE THOMPSON
 APPROVED BY:

MODEL: WIDTH 35 FOOT
 PLAN ID# 1740
 ELEVATION "A"
 RIGHT DRIVE



SHEET:

